


KEY TO RESTRICTION TYPES DISPLAYED

- Existing No Waiting At Any Time
- Experimental Time-Limited Parking (Maximum 30 minutes stay - No Return in 1 hour - Mon-Sat, 8am-6pm)
- Experimental Disabled Parking (Maximum 3 hour stay - No return in 1 hour - At Any Time)

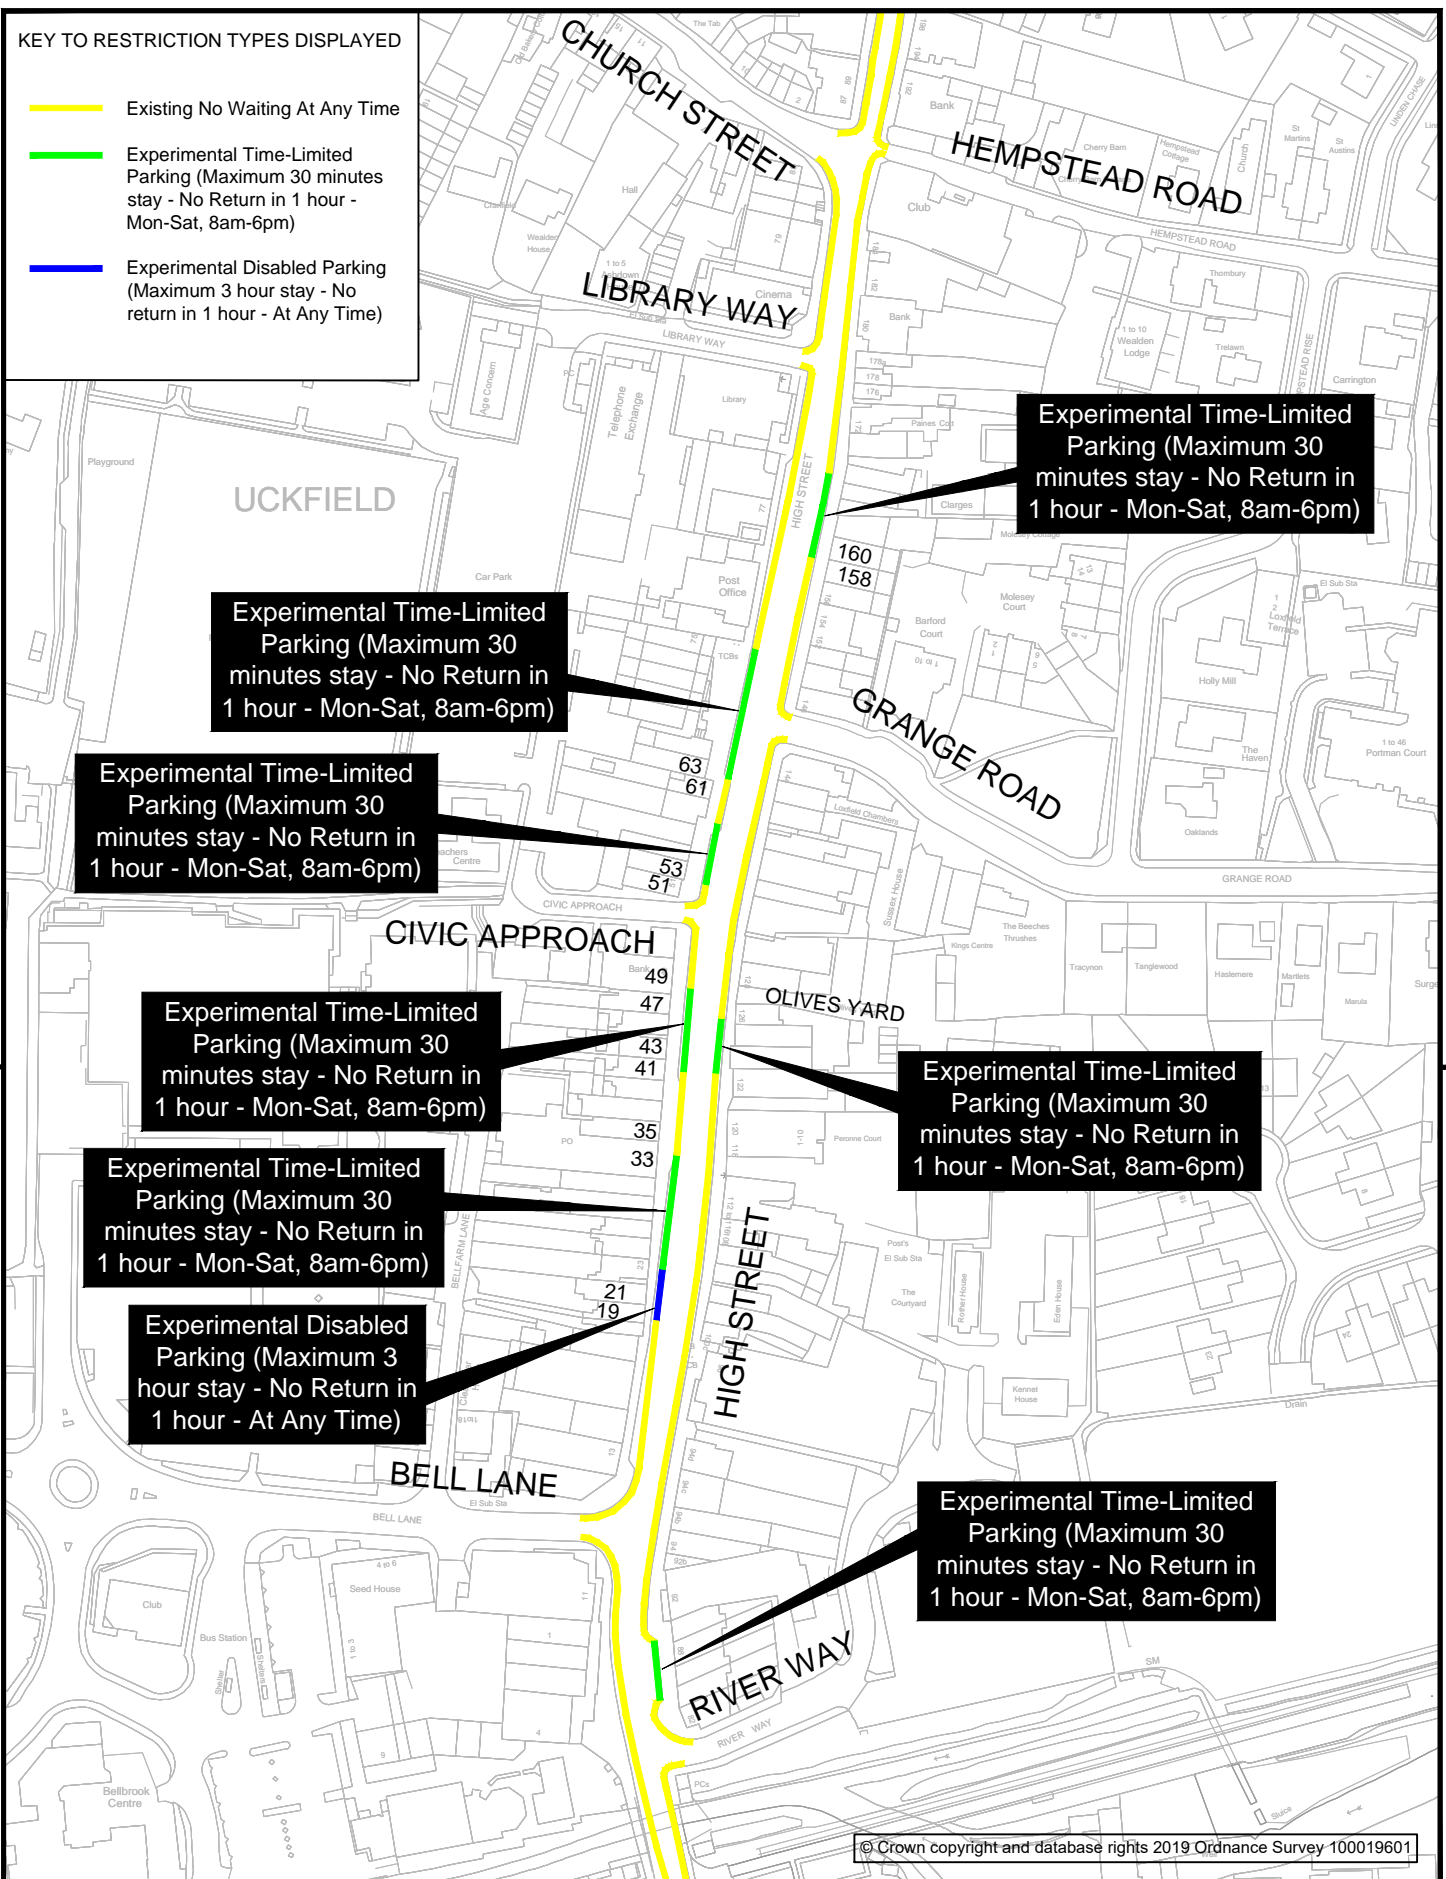

© Crown copyright and database rights 2019 Ordnance Survey 100019601

|   |  |                                      |                                |
|---|--|--------------------------------------|--------------------------------|
| <p><b>East Sussex Highways</b><br/>A partnership between:<br/>COSTAIN CH2M</p> <p>EAST SUSSEX HIGHWAYS<br/>RINGMER DEPOT, THE BROYLE<br/>RINGMER, EAST SUSSEX, BN8 5NP<br/>Tel. 0345 60 80 193 www.eastsussexhighways.com</p> | <p>Project</p> <p>SCH-094<br/>UCKFIELD HIGH STREET</p>   | <p>Status</p> <p>FOR INFORMATION</p> | <p>Revision</p> <p>P02</p>     |
|   | <p>Drawing title</p> <p>UCKFIELD HIGH STREET<br/>ON-STREET PARKING PLACES<br/>EXPERIMENTAL TRO</p> | <p>Scale</p> <p>1 : 2000</p>         | <p>Date</p> <p>23/10/2018</p>  |
|   | <p>Drawn By</p> <p>S Beale</p>   | <p>Project No.</p> <p>3520000</p>    | <p>Original Size</p> <p>A4</p> |
|   | <p>Checked By</p> <p>G Marshall</p>  | <p>Originator</p> <p>ESH</p>         |                                |
|   | <p>Approved By</p> <p>J Okai</p>   |                                      |                                |